


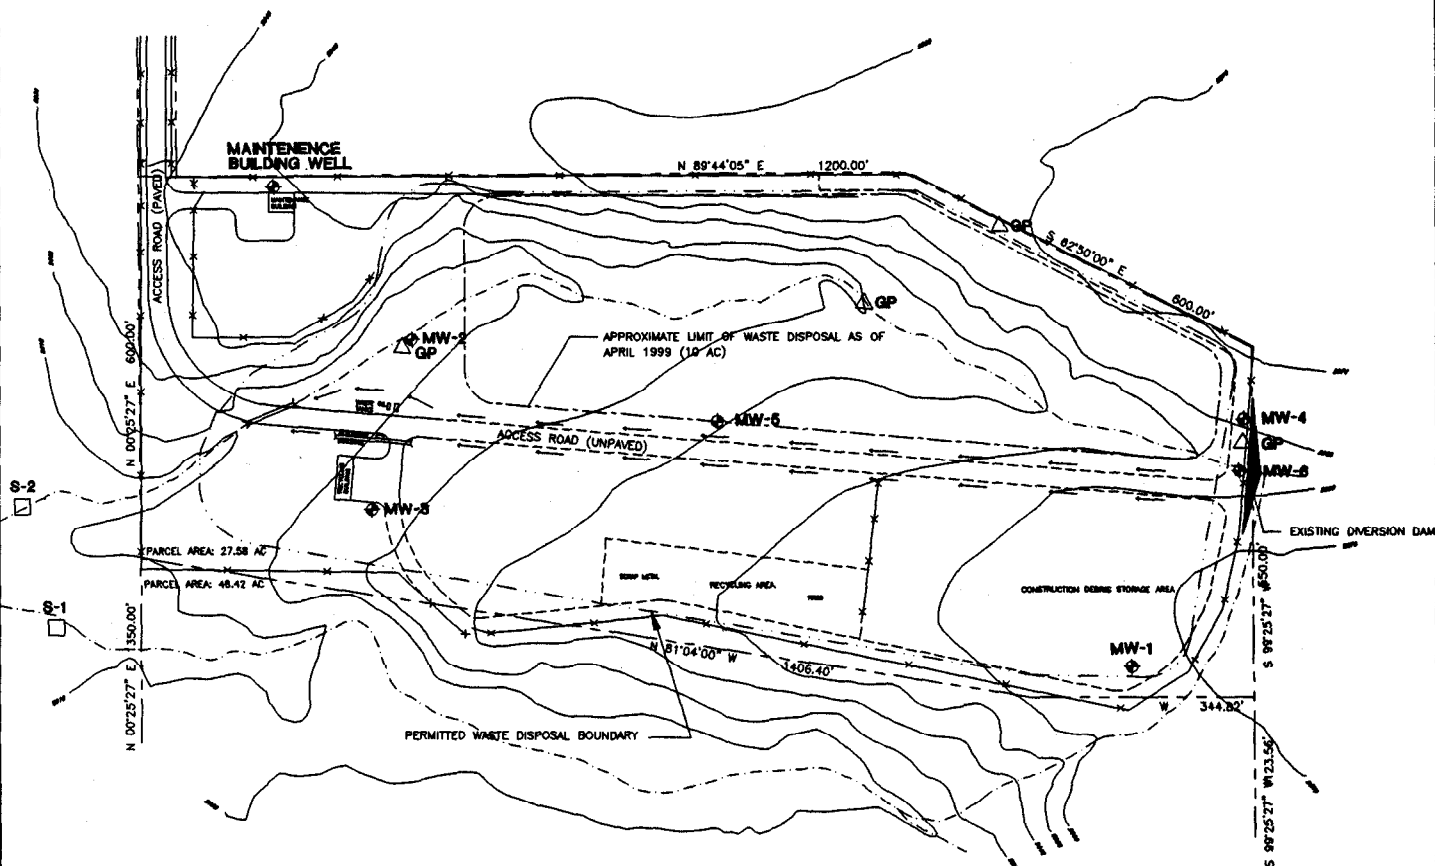

GRAPHIC SCALE



(IN FEET)
1 inch = 300 ft.



LEGEND

- | | | | |
|--------|---|-------|--|
| △ GP | EXISTING LFG MIGRATION MONITORING WELL | — | ORIGINAL GROUND |
| □ S-1 | EXISTING SURFACE WATER MONITORING STATION | - - - | PERMITTED WASTE DISPOSAL BOUNDARY (21 AC) |
| ◆ MW-2 | EXISTING GROUNDWATER MONITORING WELL | — | APPROXIMATE LIMIT OF WASTE DISPOSAL AS OF APRIL 1999 (10 AC) |
| | | - - - | PROPERTY BOUNDARY |
| | | ≡≡≡ | FENCE |
| | | - - - | FLOWLINE |
| | | — | EARTHEN DRAINAGE SWALE |

FIGURE 3 - SITE PLAN



AVALEX INC.

Civil Engineering and Environmental Services
P. O. Box 11928 Tahoe Paradise, CA 96155
(530) 577-8541 Fax (530) 573-0131

PRELIMINARY CLOSURE AND POST CLOSURE MAINTENANCE PLAN

Loyaltan Landfill, Sierra County, California

98-017

6-16-99

MN

FIG3.dwg